



1階平面図 1:100

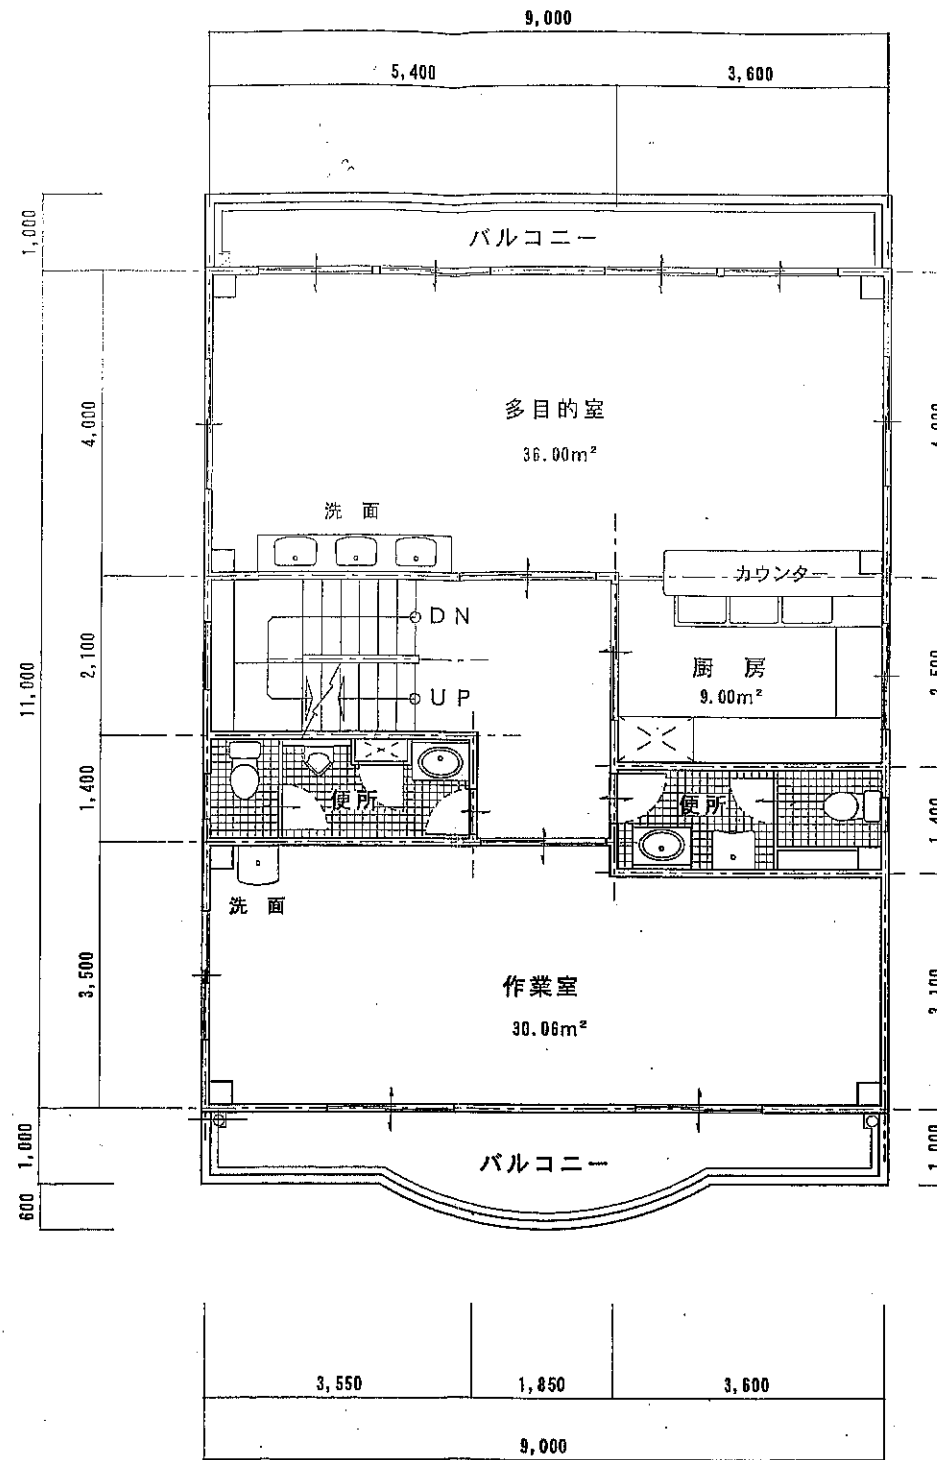

2階平面図 1:100

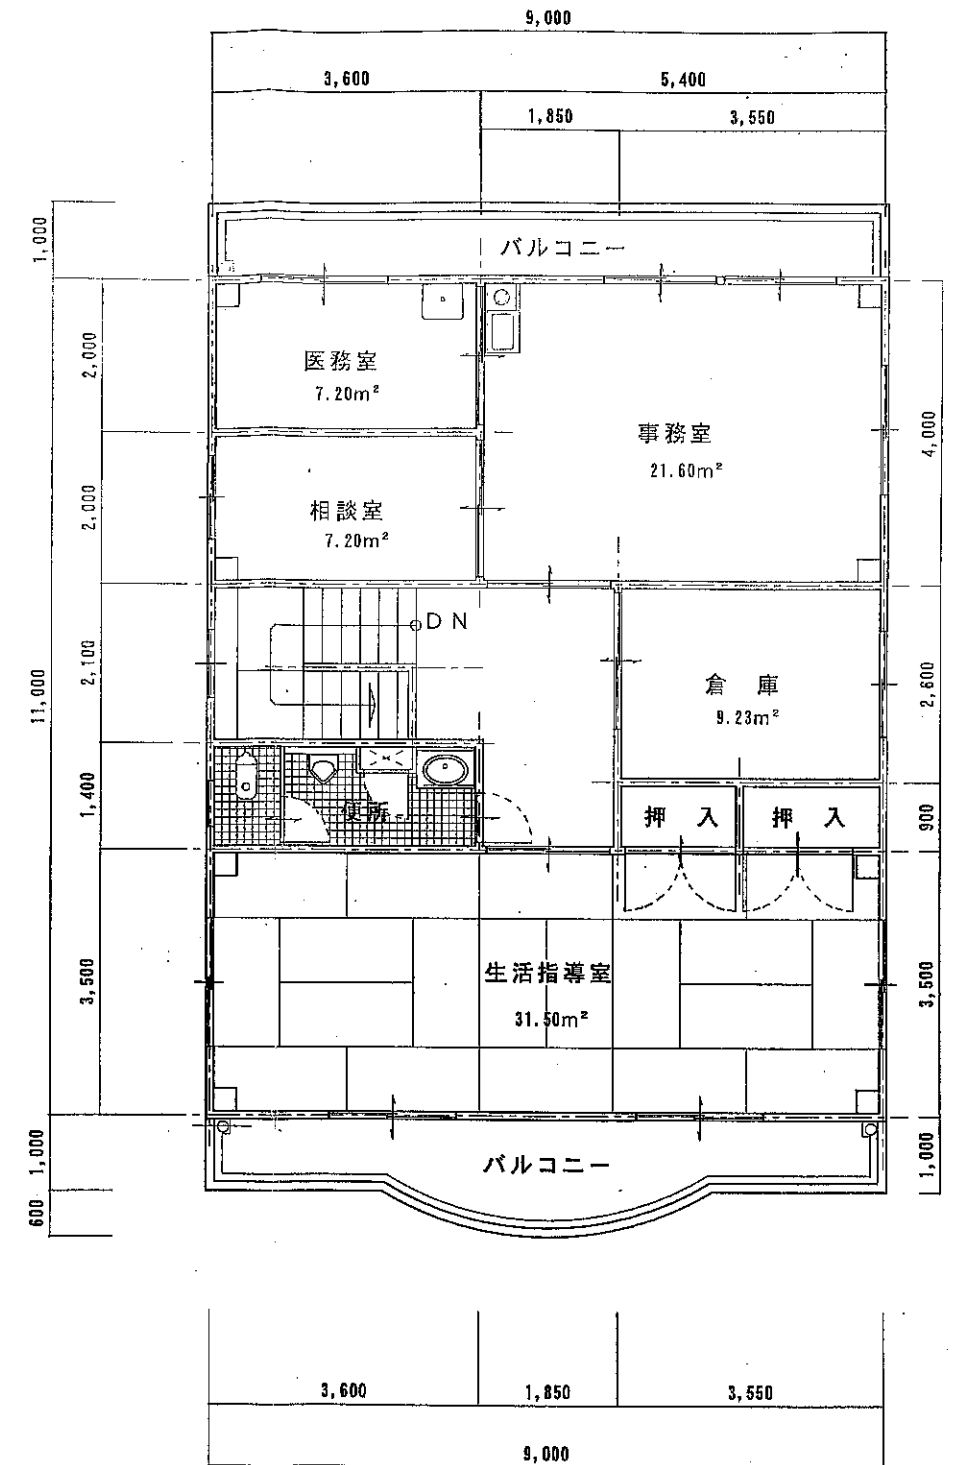

3階平面図 1:100